

This drawing is not intended nor shall it be used for construction purposes unless the signed professional seal of a registered landscape architect, civil engineer or land surveyor employed by The Berkshire Design Group, Inc. is affixed above.

Do not scale drawing for quantity take-offs or construction. Use written dimensions only. If dimensions are incomplete, contact The Berkshire Design Group, Inc. for clarification.

© Copyright The Berkshire Design Group, Inc.
This drawing and all of its contents are the express property of The Berkshire Design Group, Inc., and shall not be copied or used in any way without the written consent of The Berkshire Design Group, Inc.

Amherst Dog Park

Amherst, Massachusetts



Revised
Layout
Plan
8/31/21

Revisions	
06/27/19 - Add Property Line/Move Shed & Fence	
11/20/19 - Revise Fence, Shade Sail Layout	
2/24/20 - DPW REVISIONS	
8/18/21 - DPW REVISIONS parking lot and walkway grading	
8/31/21 - DPW REVISIONS sidewalk rev.	
9/22/21 - DPW REVISIONS add additional sidewalk dim.	

Date:	May 17, 2019
Scale:	1"=20'
Drawn By:	MYL
Checked By:	PHW

Sheet Number

L2

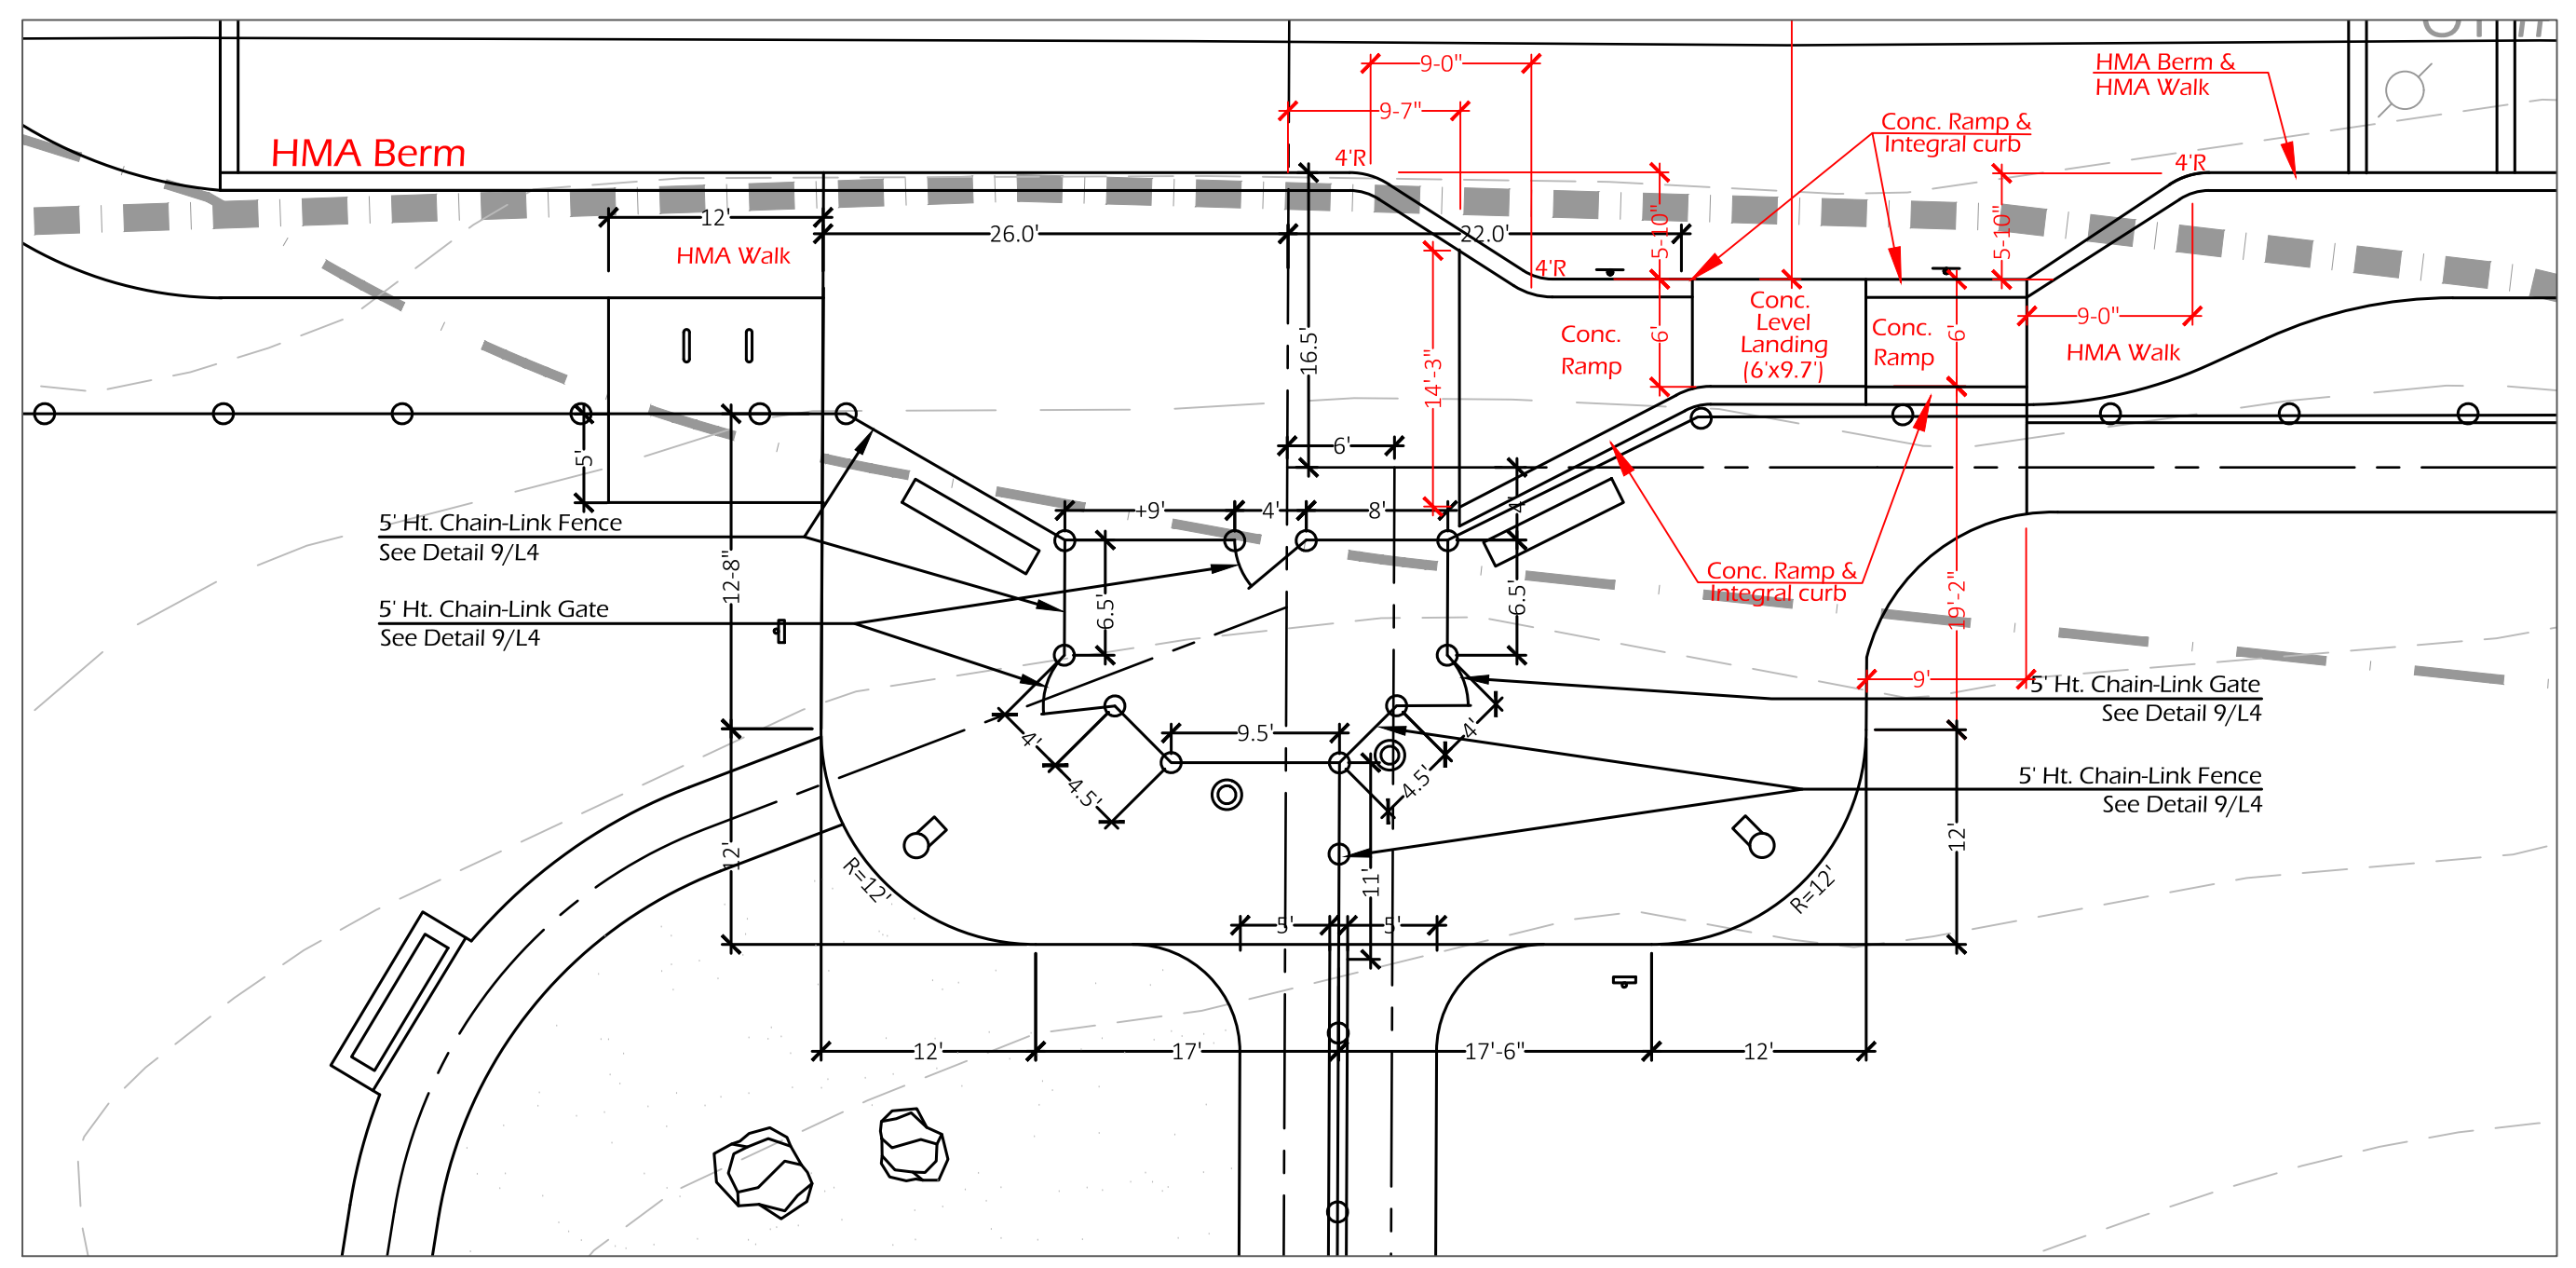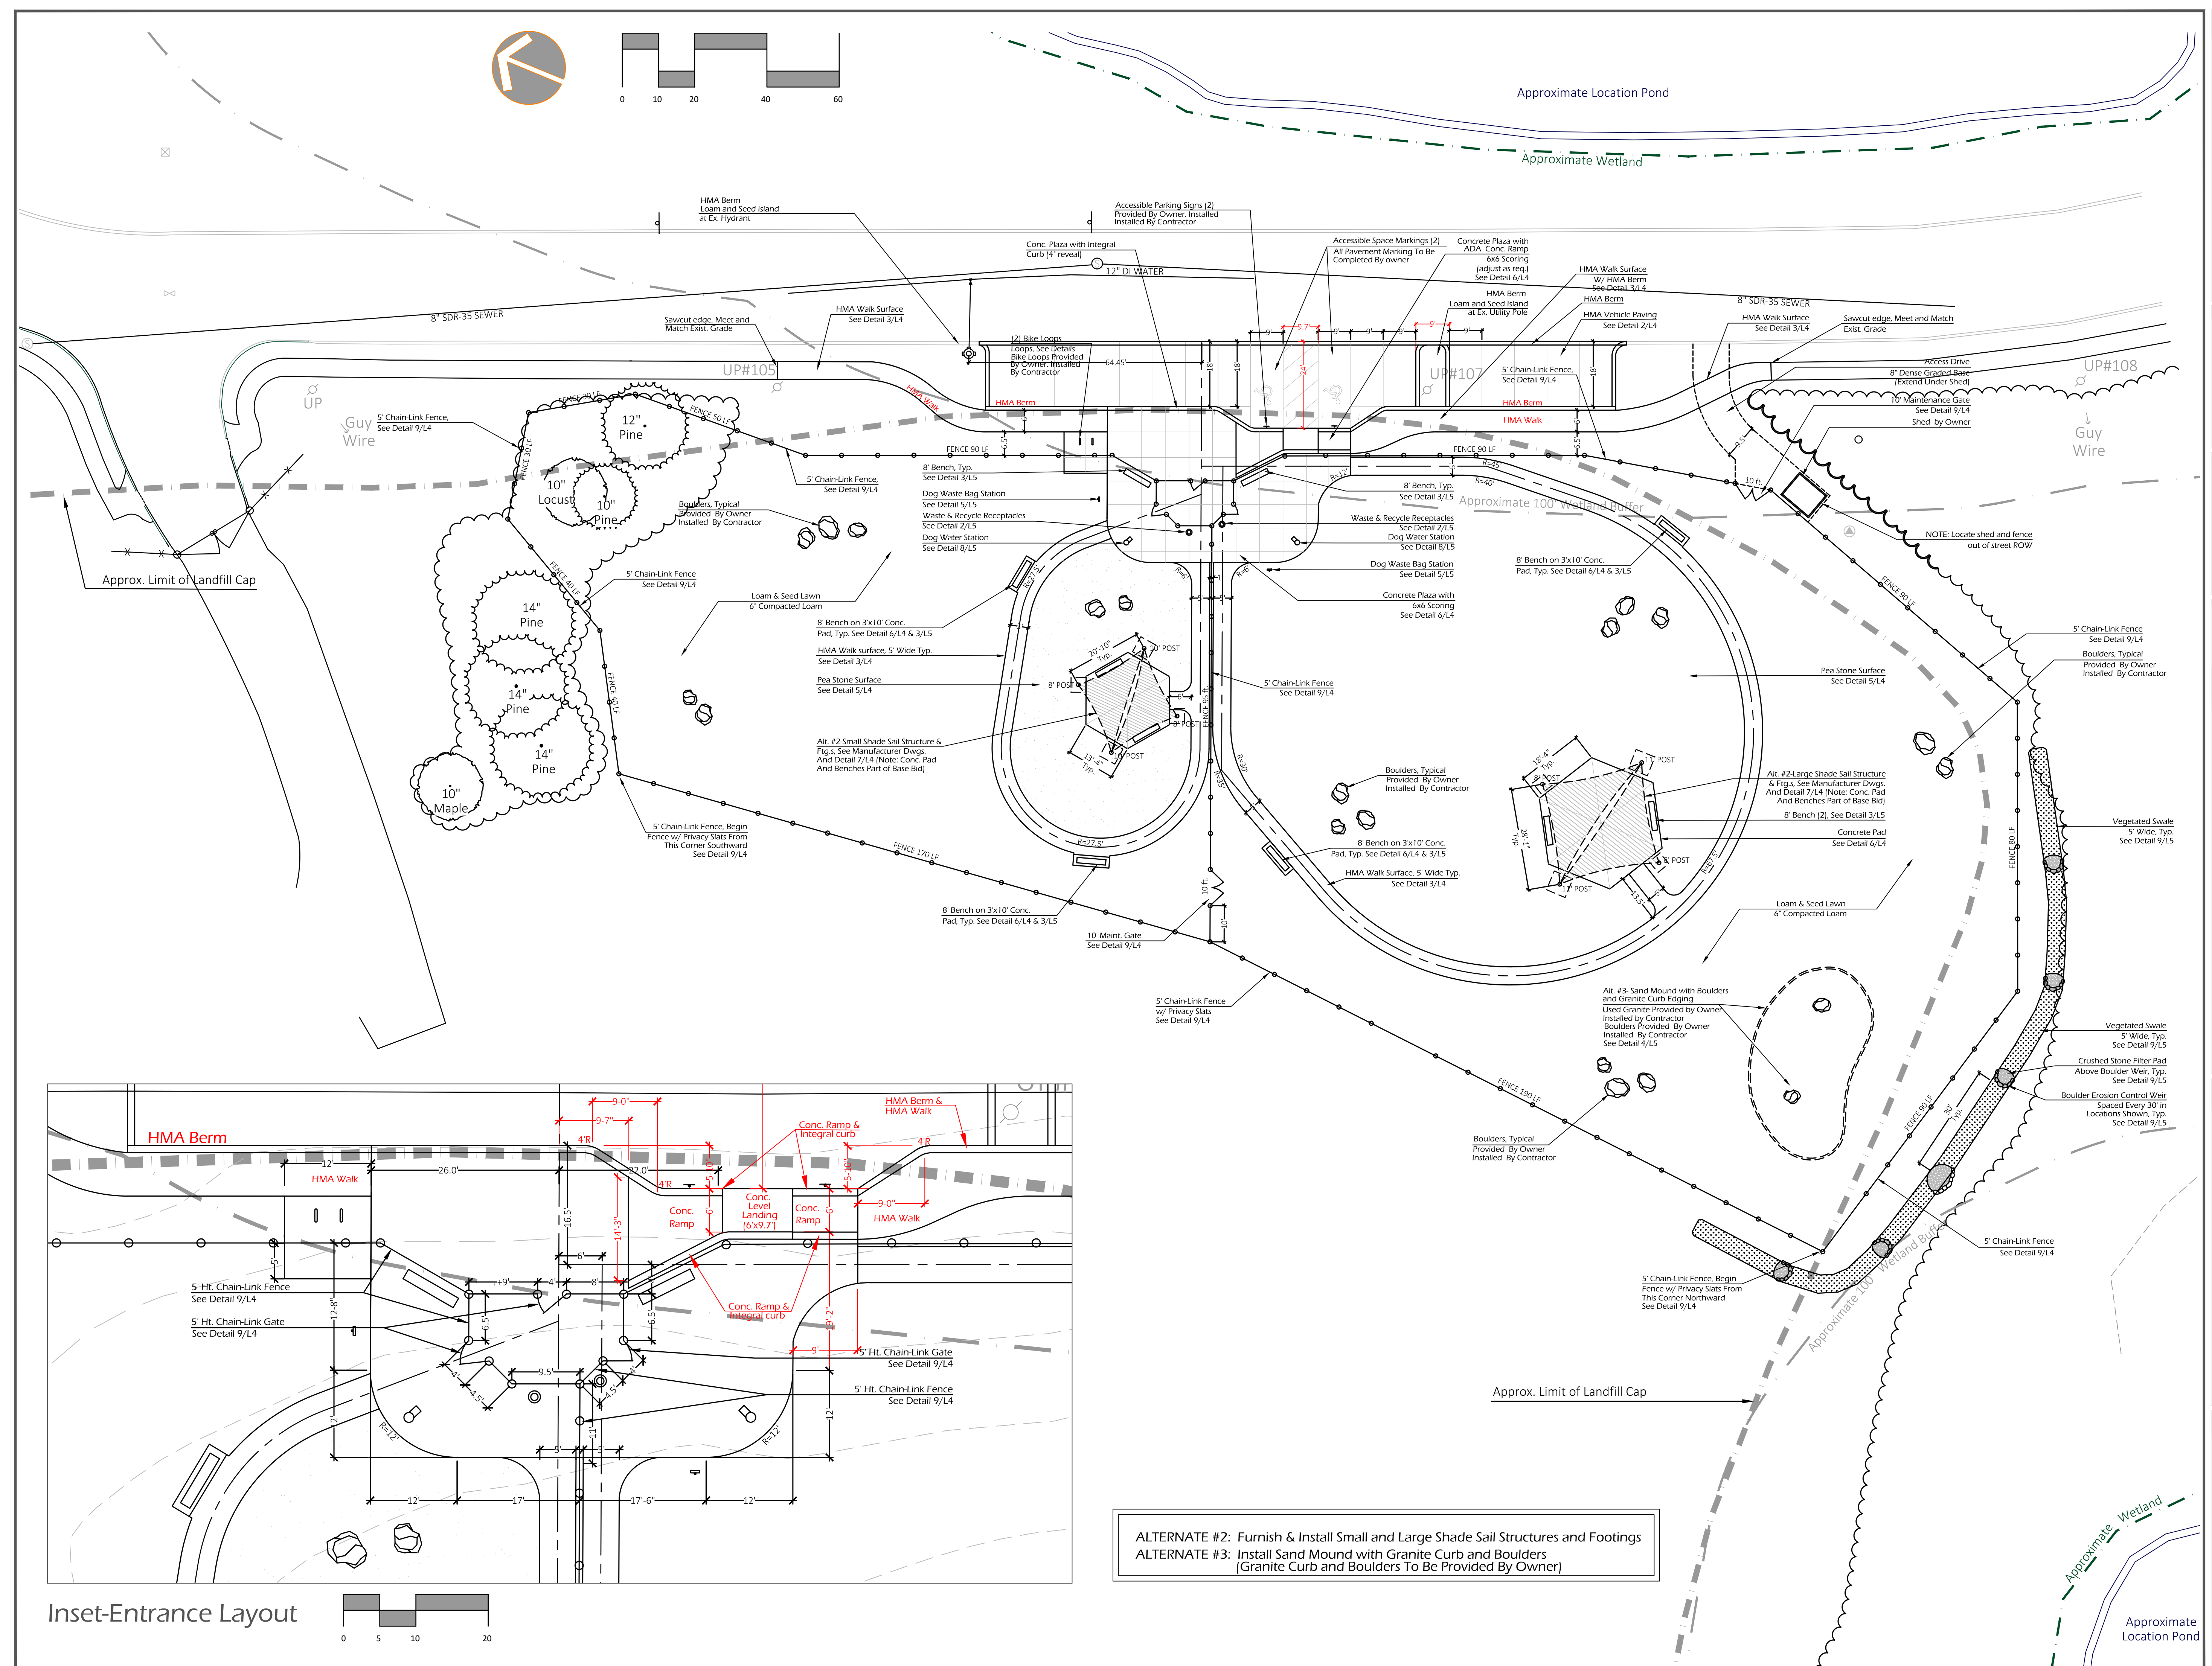

ALTERNATE #2: Furnish & Install Small and Large Shade Sail Structures and Footings
ALTERNATE #3: Install Sand Mound with Granite Curb and Boulders
(Granite Curb and Boulders To Be Provided By Owner)

Inset-Entrance Layout

